


**LEGEND**

- PROPOSED 20MPH SPEED LIMIT
- EXISTING 30MPH SPEED LIMIT
- 20 30 PROPOSED 20MPH  
PROPOSED 30MPH

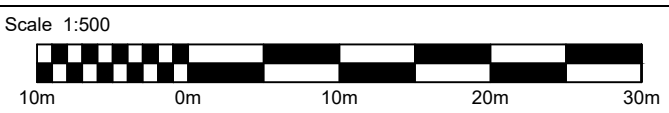

© Crown copyright and database rights 2024. Ordnance Survey 100019340





**Grahame Bygrave**  
Interim Executive Director of  
Community and Environmental Services  
Norfolk County Council  
County Hall, Martineau Lane  
Norwich NR1 2SG

DRAWING TITLE  
**20MPH SPEED LIMIT -  
TRO PLAN**


REV.	DESCRIPTION	DRAWN BY	CHECKED	DATE
C01	TRO PLAN	DT	BS	17-09-24

SURVEYED BY	INITIALS	DATE	DRAWING No.
DESIGNED BY			7982_058_C01
DRAWN BY	DT	17/09/24	PROJECT TITLE DOWNHAM MARKET RYSTON END ROAD
CHECKED BY	BS		SCALE 1:500 @A3
			FILE No.

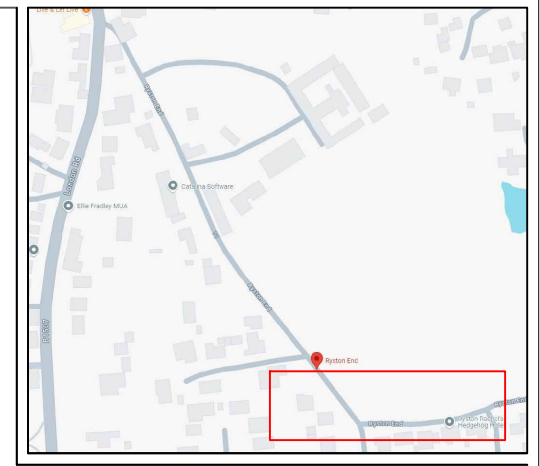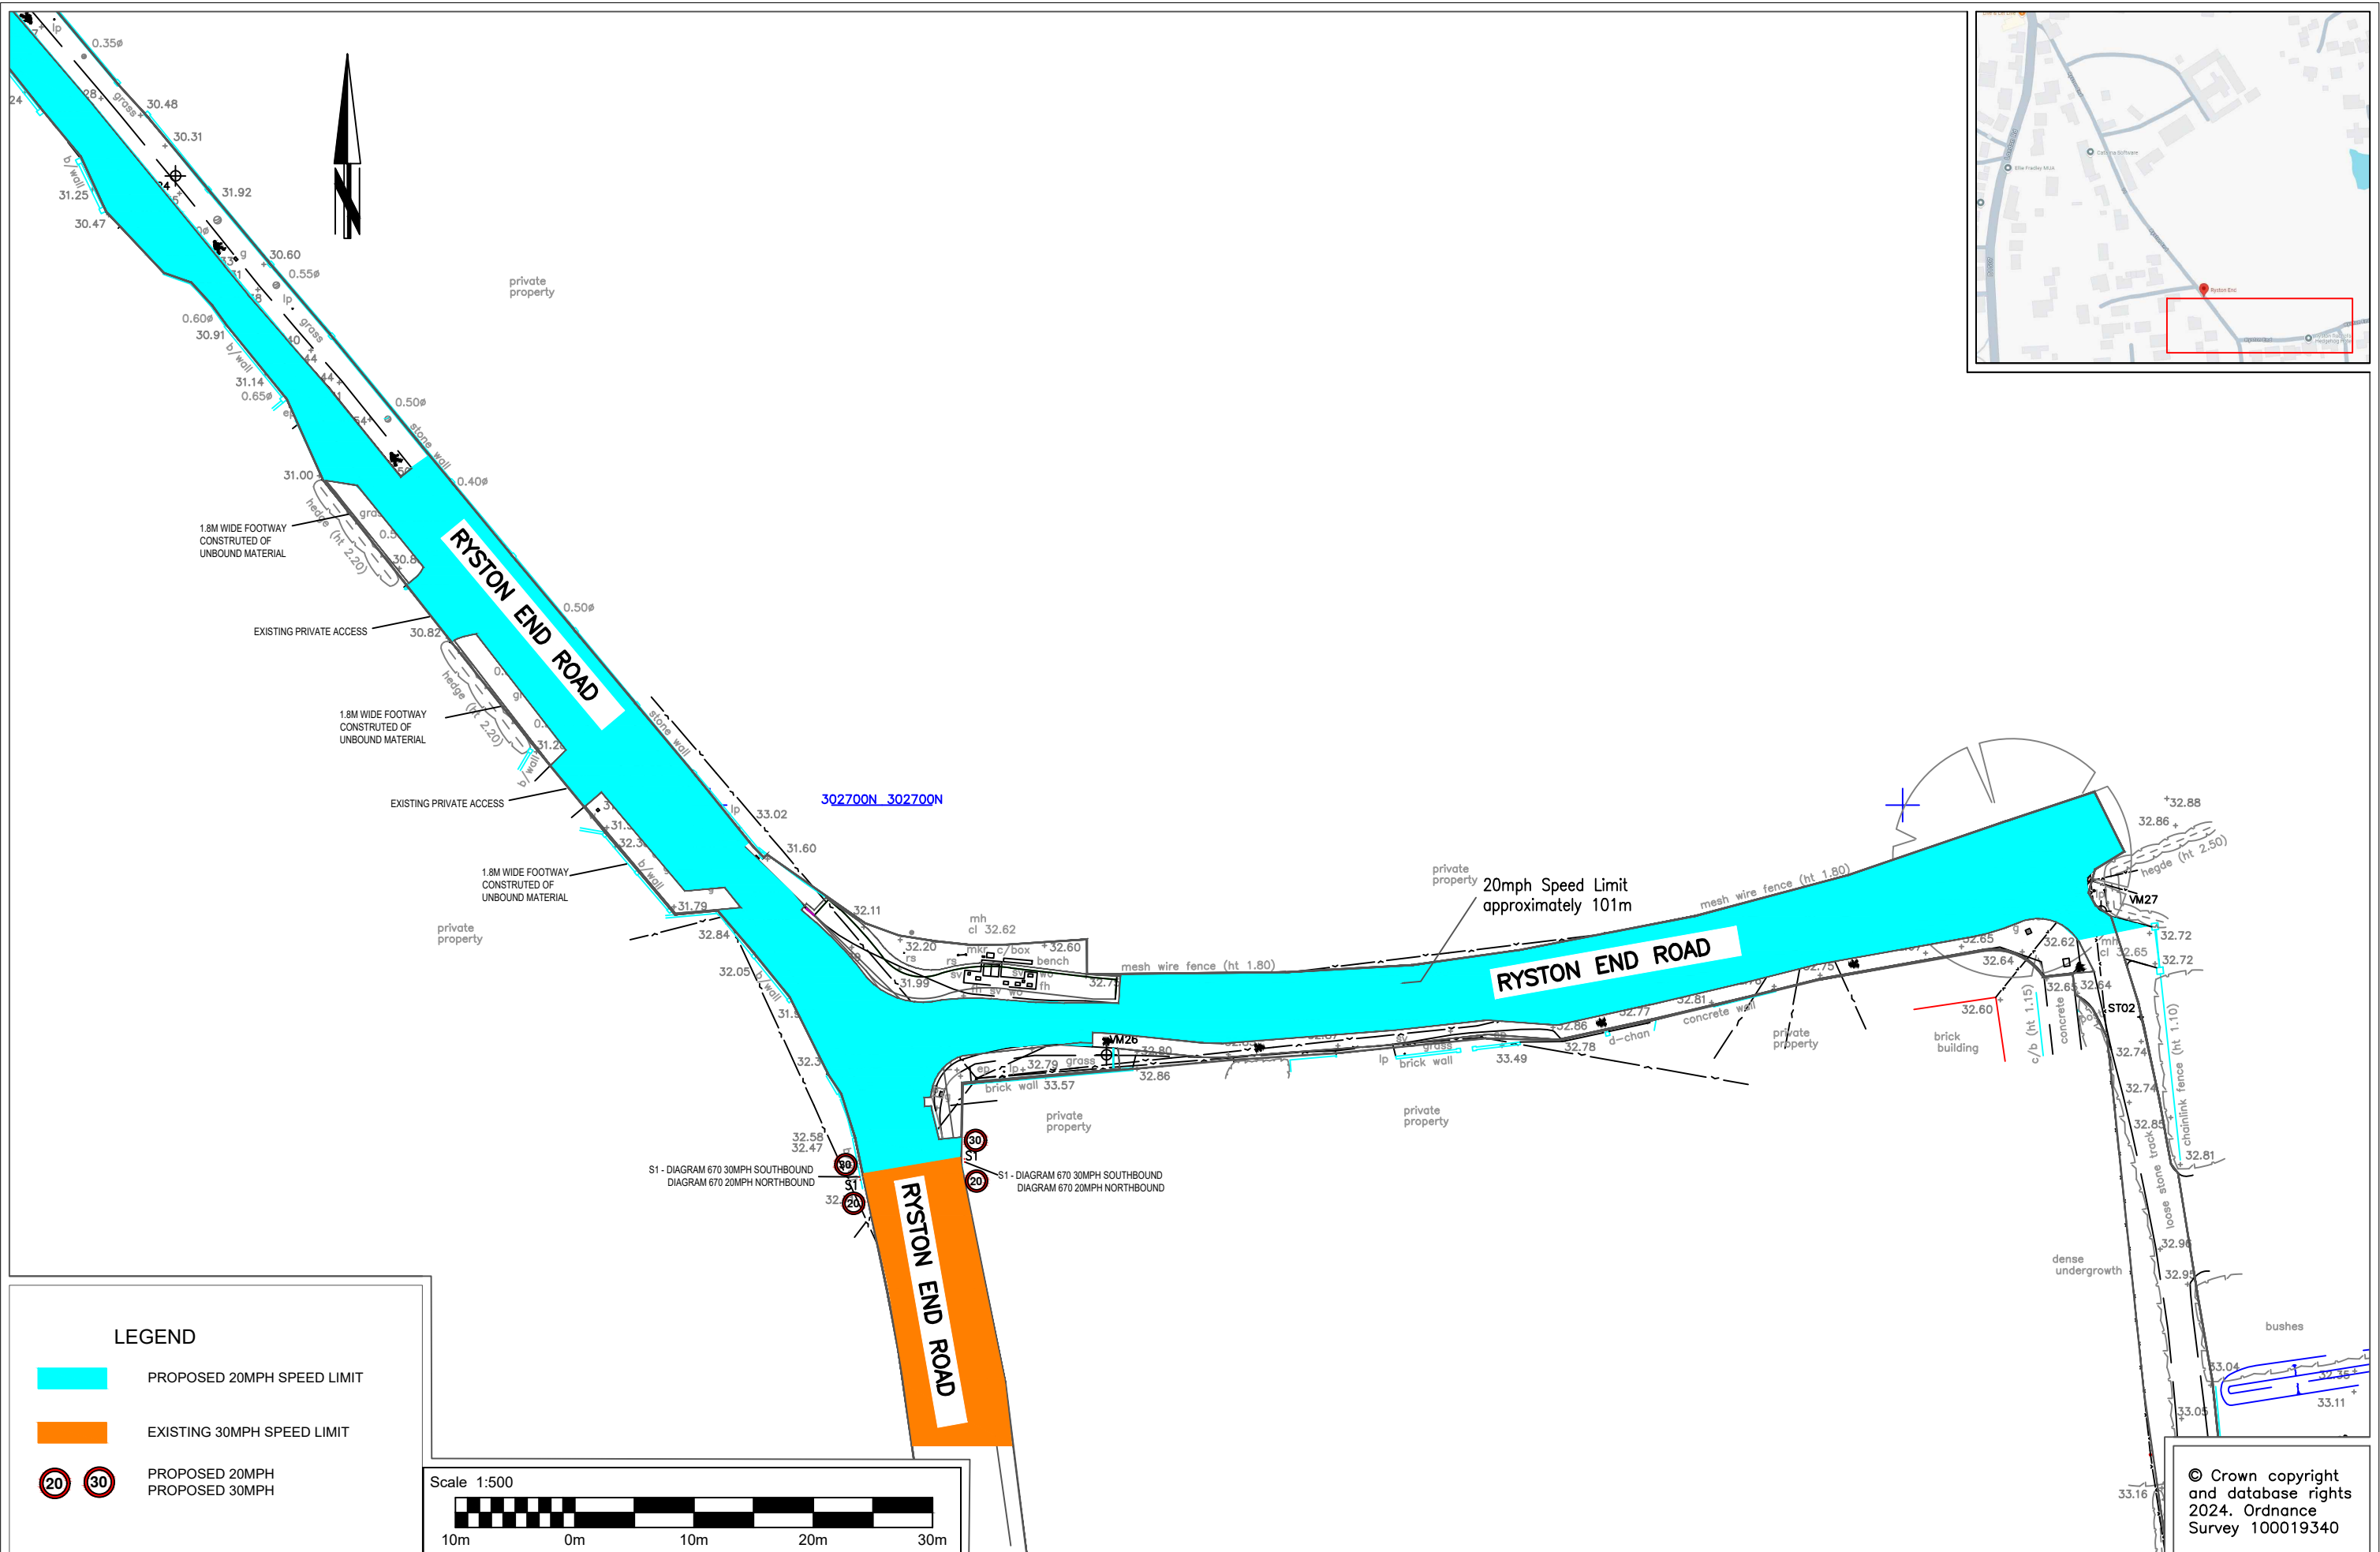

**LEGEND**

- PROPOSED 20MPH SPEED LIMIT
- EXISTING 30MPH SPEED LIMIT
- 20 30 PROPOSED 20MPH  
PROPOSED 30MPH

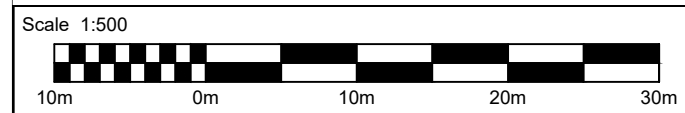

© Crown copyright and database rights 2024. Ordnance Survey 100019340



**Grahame Bygrave**  
Interim Executive Director of  
Community and Environmental Services  
Norfolk County Council  
County Hall, Martineau Lane  
Norwich NR1 2SG

DRAWING TITLE  
**20MPH SPEED LIMIT -  
TRO PLAN**

REV.	DESCRIPTION	DRAWN BY	CHECKED	DATE
C01	TRO PLAN	DT	BS	17-09-24

SURVEYED BY	INITIALS	DATE	DRAWING No.
			7982_059_C01
DESIGNED BY			PROJECT TITLE
			DOWNHAM MARKET RYSTON END ROAD
DRAWN BY	DT	17/09/24	SCALE
CHECKED BY	BS		1:500 @A3
			FILE No.